

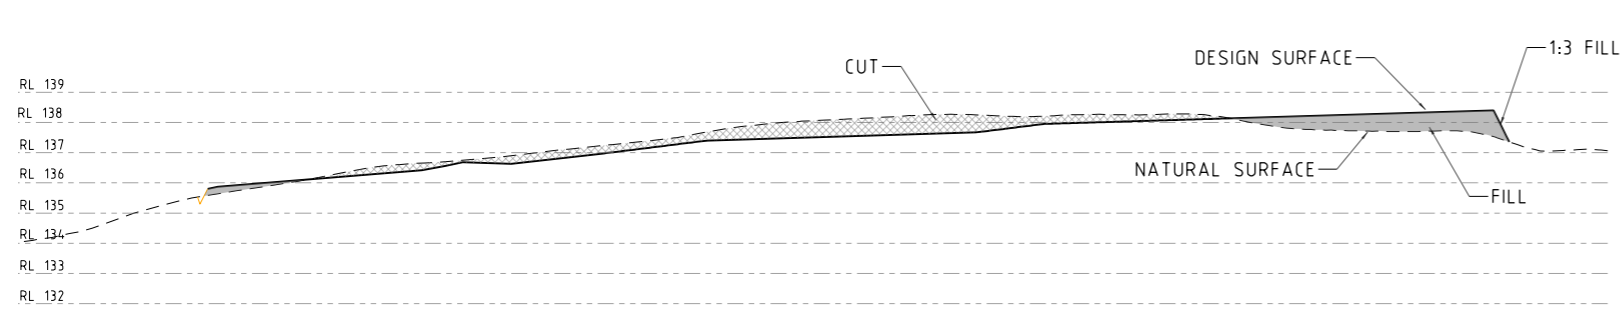


LEGEND:
 V-DRAIN
 CULVERT

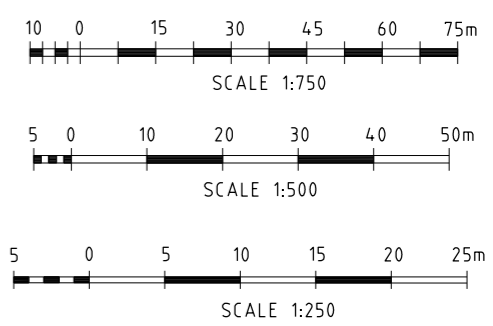

SECTION 1
 H 1:750
 V 1:250

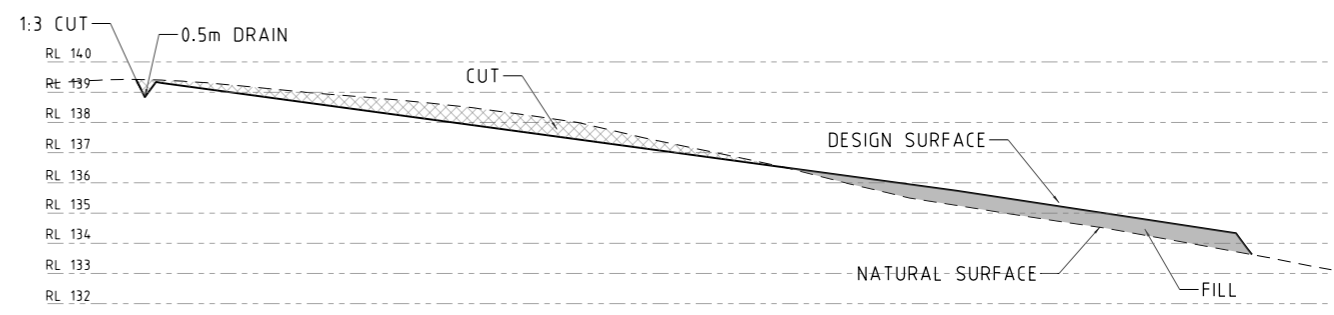

SECTION 2
 H 1:500
 V 1:250

c:\pwworking\augmp\0309198\7300-DC-004.dgn 3:02:38 PM 20/12/2021

No	REF. DRG. No.	TITLE	REV	DRN	DATE	DESCRIPTION	DCHK	DESN
			A	CB	05.11.21	ISSUED FOR CLIENT REVIEW	SD	DS
			B	SD	20.12.21	ISSUED FOR FEASIBILITY STUDY	SD	DS

CLIENT

VISTA GOLD

TETRA TECH PROTEUS
 CONSULTING ENGINEERS • PROJECT MANAGERS
 Ph +61 8 6218 2300 • Email proteus@tetratech.com

This drawing must not be copied or reproduced in any form or used for any purpose other than originally intended without written approval of TETRA TECH PROTEUS
 Colley Sandree Australia Pty Ltd ABN No. 55 139 460 521 trading as TETRA TECH PROTEUS

	BY	DATE
DRN	C.BARRATT	18.10.21
DCHK	S.DIXON	05.11.21
DESN	D.SCOTT	20.12.21
ECHK		
APP		

TTP DOCUMENT CODE: 201645-DC-004

TITLE
**VISTA GOLD CORP
 MT TODD FEASIBILITY STUDY
 CONSTRUCTION CAMP CIVIL LAYOUT
 PLAN**

SCALE: A1 DRG. No. **7300-DC-004** REV. **B**

PRELIMINARY UNCHECKED

INFORMATION ONLY